
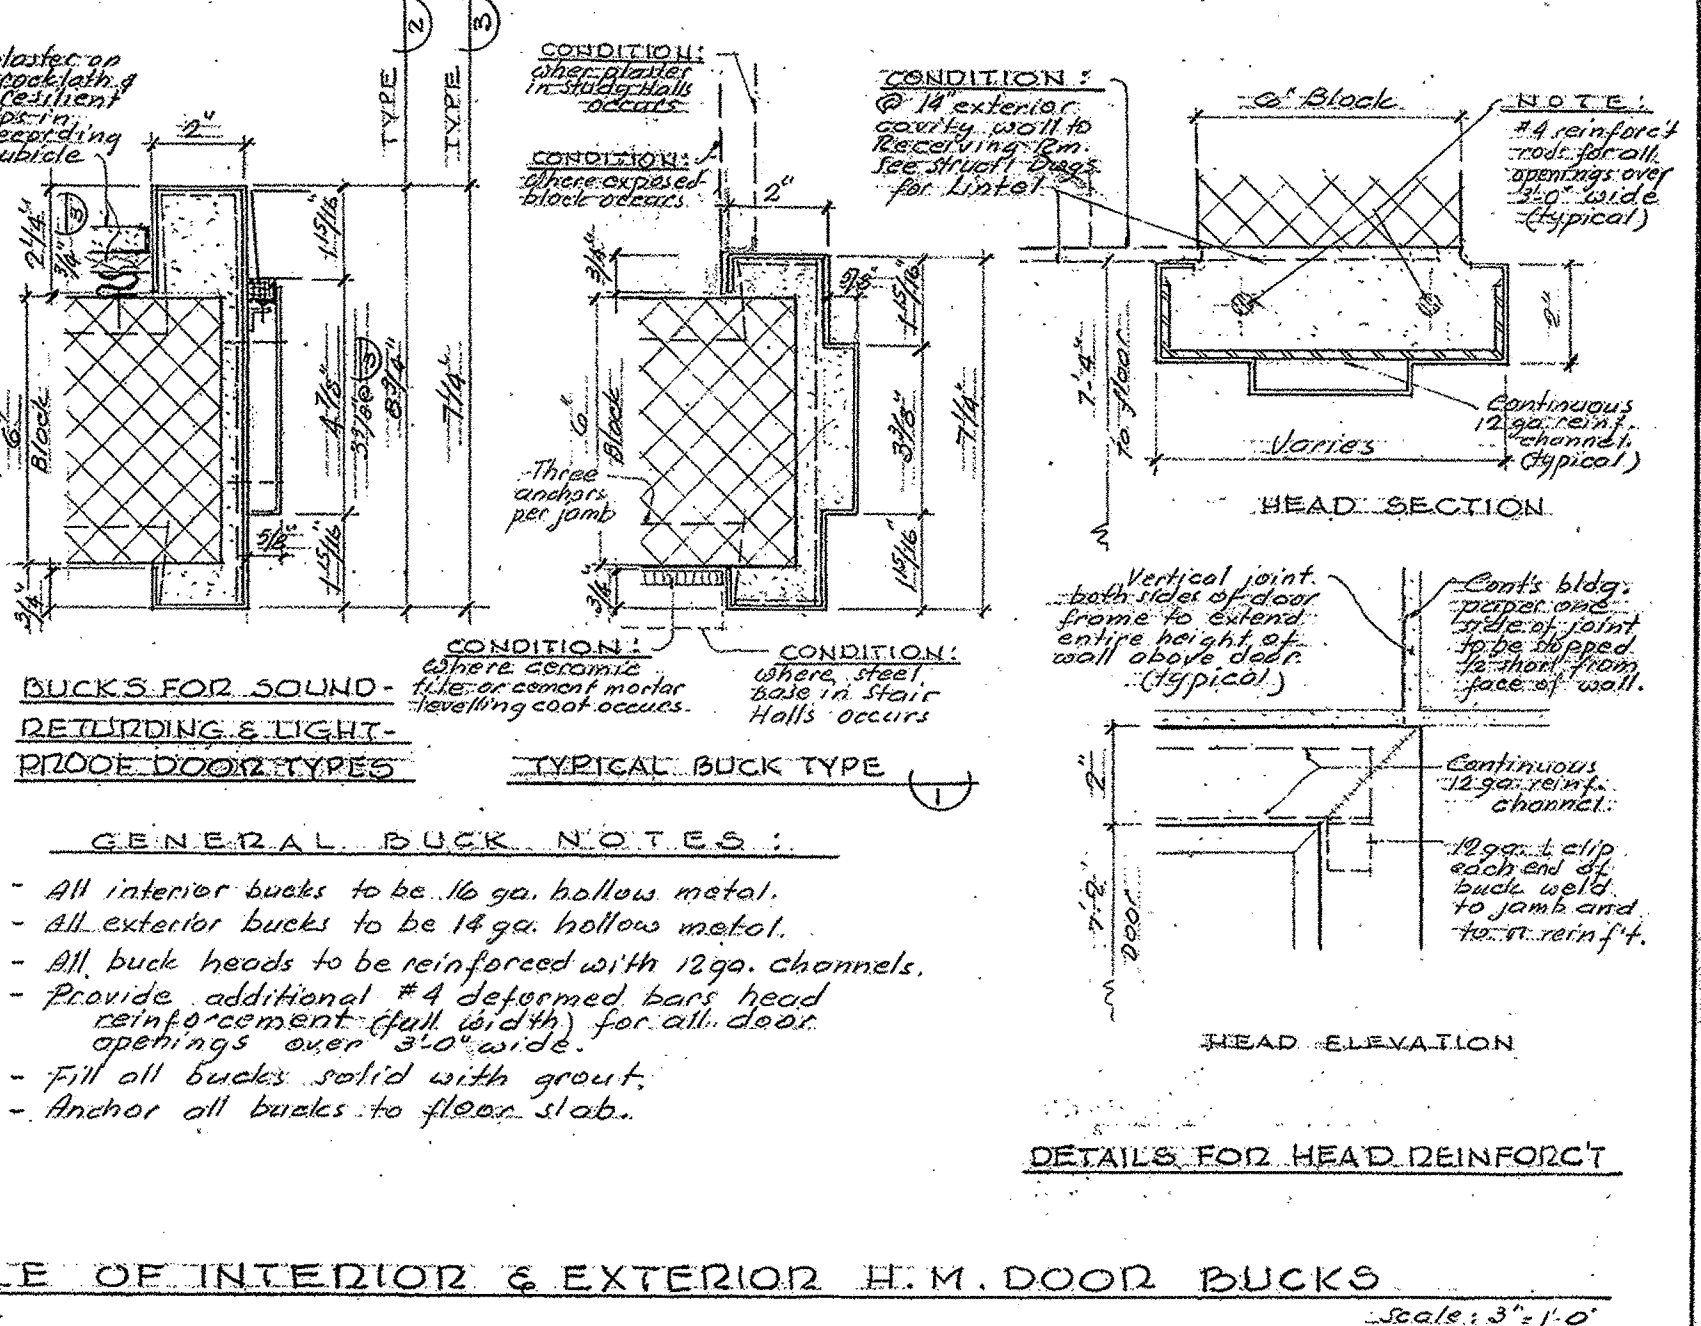


SCHEDULE OF INTERIOR FINISHES

ROOM NO.	FLOOR	BASE	WALLS	CEILING	REMARKS
STAIR HALL #1	001				
CLASSROOM #1	002				
CLASSROOM #2	003				
CLASSROOM #3	004				
CLASSROOM #4	005				
STAIR HALL #2	006				
CORRIDOR #1	007				
CORRIDOR #2	008				
GENERAL PHYSICS	009				
RESEARCH OFFICE	010				
STORAGE & PREP. RM	011				
RESEARCH LABORATORY	012				
LIGHT ROOM	013				
DARK ROOM	014				
STORAGE ROOM	015				
LECTURE ROOM	016				
VISUAL AIDS	017				
COATS #1	018				
WOMEN	019				
MICROBIOLOGY	020				
PREPARATION RM.	021				
RESEARCH OFFICE	022				
CONTROLLED ENVIRONMENT AREA	023				
STUDYING RM.	024				
MILSTONE RM.	025				
JANITOR	026				
M.E.N.	027				
COATS #2	028				
CORRIDOR #3	029				
STUDY #1	030				
VESTIBULE	031				
STUDY #2	032				
CORRIDOR #4	033				
MACHINE ROOM	034				
GENERAL STORES	035				
REPAIR SHOP	036				
M.ECHANICAL EQUIPMENT RM.	037				
STAIR HALL #3	038				

- GENERAL NOTES:
- Denotes omission of Ceramic Tile base under Alternate Proposal 3-3
- SYMBOLS FOR MATERIALS:
- Brick
  - Block (conc. masonry unit)
  - Concrete
  - Wood
  - Metal
  - Terrazzo
  - Mortar or Plaster
  - Cement-Asbestos (wall, ceiling, floor)
  - Insulation
  - Acoustical Tile and/or Ceramic Tile
  - Gravel
  - Earth
- ABBREVIATIONS:
- M.I.C. Not in Contract
  - L.O.R. Leader
  - D.V. Drinking Fountain (Water Cooler)
  - F.C. Fire Cabinet of fire hose
  - E.E. Fire Extinguisher Cabinet
  - M.O. Masonry Opening
  - F.D. Floor Drain
  - R.O. Roof Drain
  - P.O.G. Platform on Grade
  - C.B. Chalk Board
  - T.B. Tack Board
  - B.B. Bulletin Board
  - C.J. Control Joint
  - E.L. Elevation
  - E.P. Electric Panel
  - J'S. Joint
  - T.S. Telephone Shelf Walk-up Booth
  - Z. Center Line

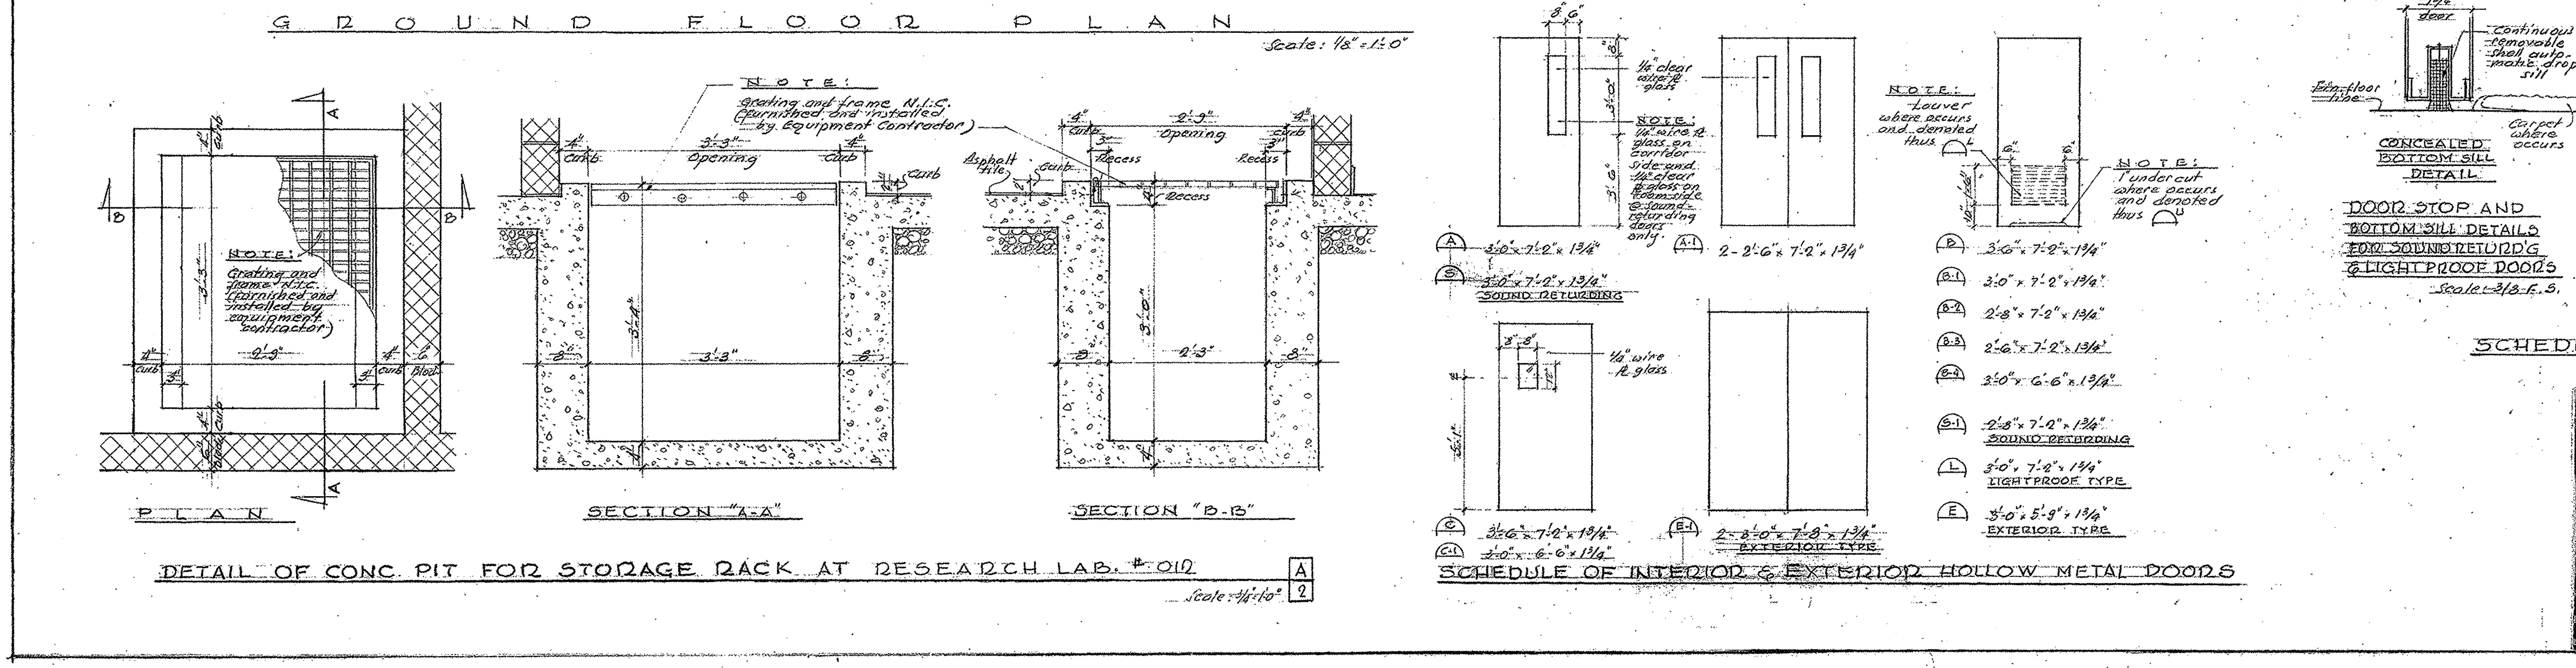

SCHEDULE OF INTERIOR & EXTERIOR H.M. DOOR BUCKS

BLOOMFIELD COLLEGE AND SEMINARY  
 U.S. DEPARTMENT OF HEALTH EDUCATION AND WELFARE  
 OFFICE OF EDUCATION  
 PROJECT NO. NJ-5-0105

PROJECT: SCIENCE CLASSROOM BUILDING  
 GROUND FLOOR PLAN

MERCHANT & SEIDEL ARCHITECTS  
 NEW BRUNSWICK, NEW JERSEY

DR. DATE 9-16-67  
 S.K. 8.K.  
 A.I.A. C-3810  
 A.I.A. C-3894

DWG. NO. 2  
 66114