



CONCRETE
-WOOD FLOAT FINISH
-SAW-CUT JOINTS

**PERIMETER
PAVER BAND**
-TWO COURSE
-CONCRETE PAVERS

**INTERIOR
PAVER BAND**
-TWO COURSE
-CONCRETE PAVERS

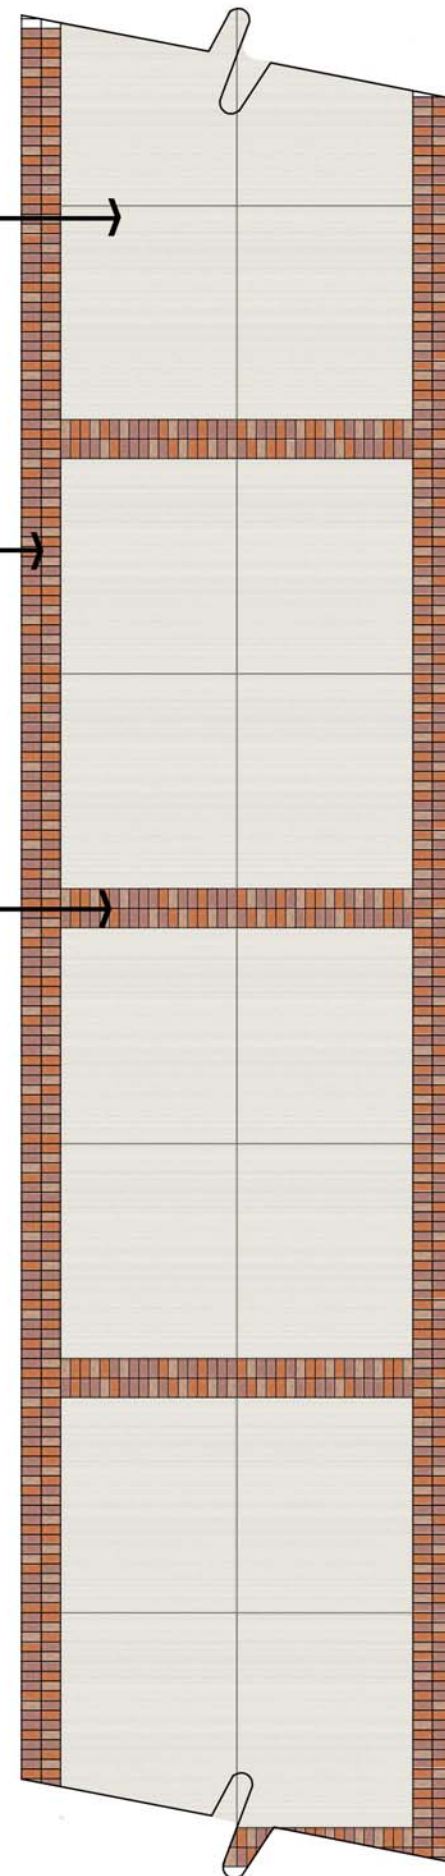

PRIMARY PATH
12-20'

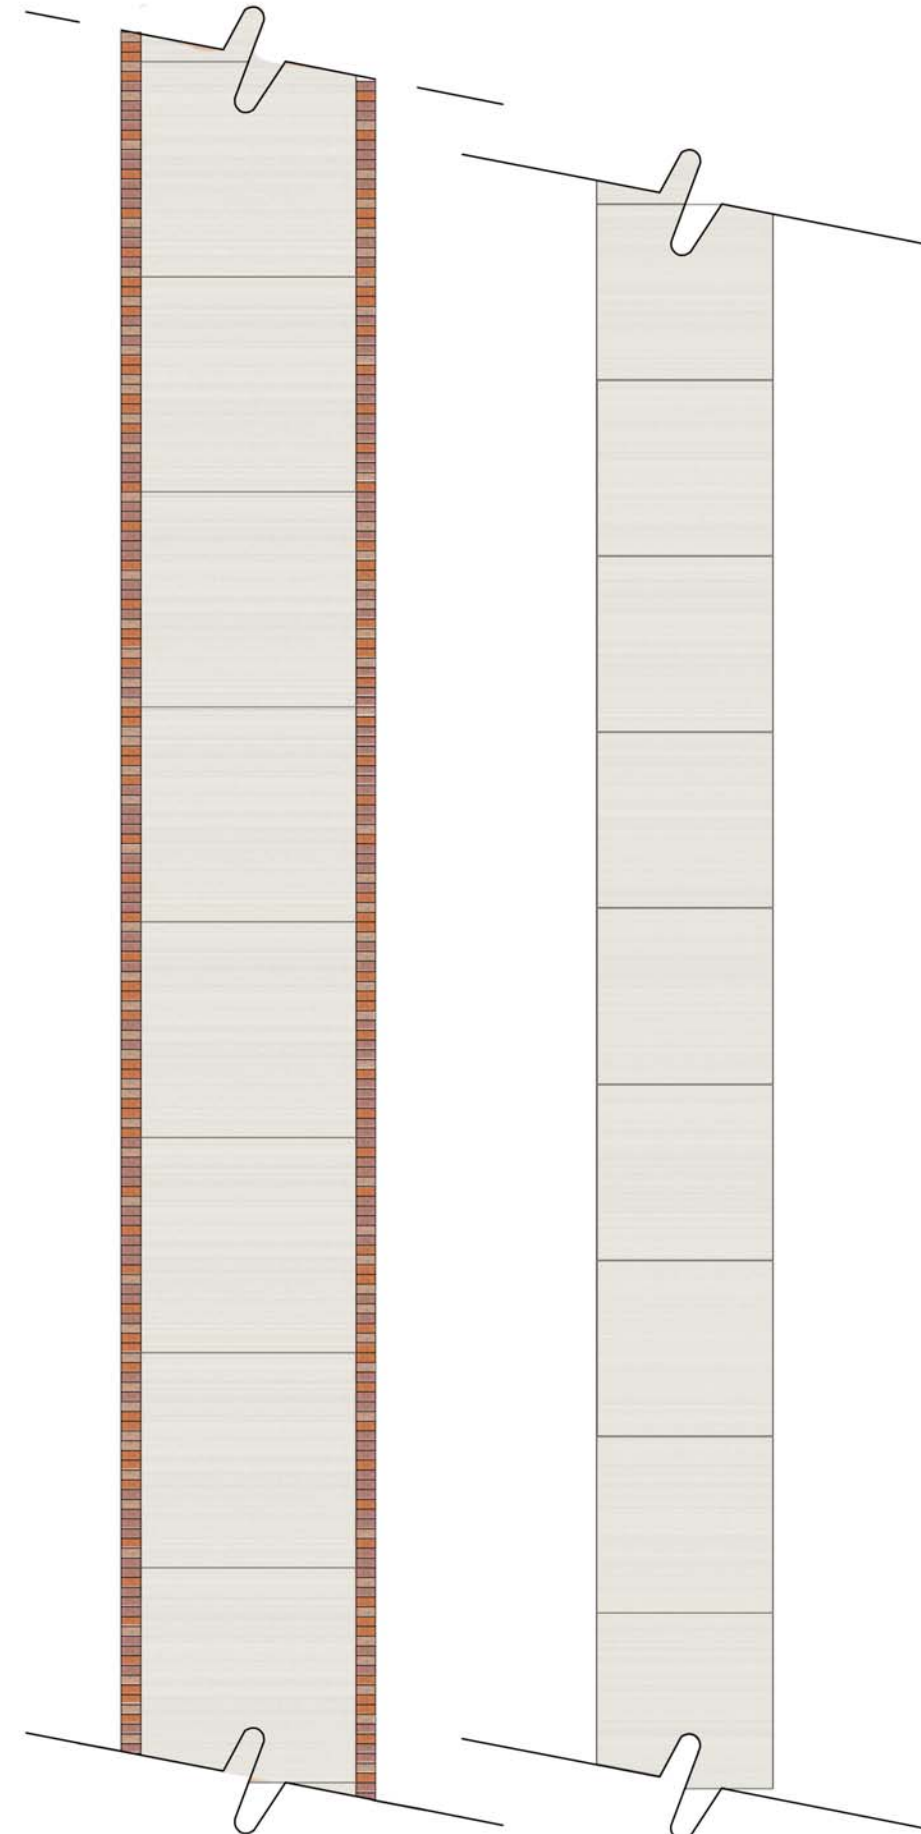

SECONDARY PATH
8-12'

TERTIARY PATH
6-8'