


○ DETAIL: PAVER PATTERN AND CORNER DETAIL
SCALE: 1"=1'

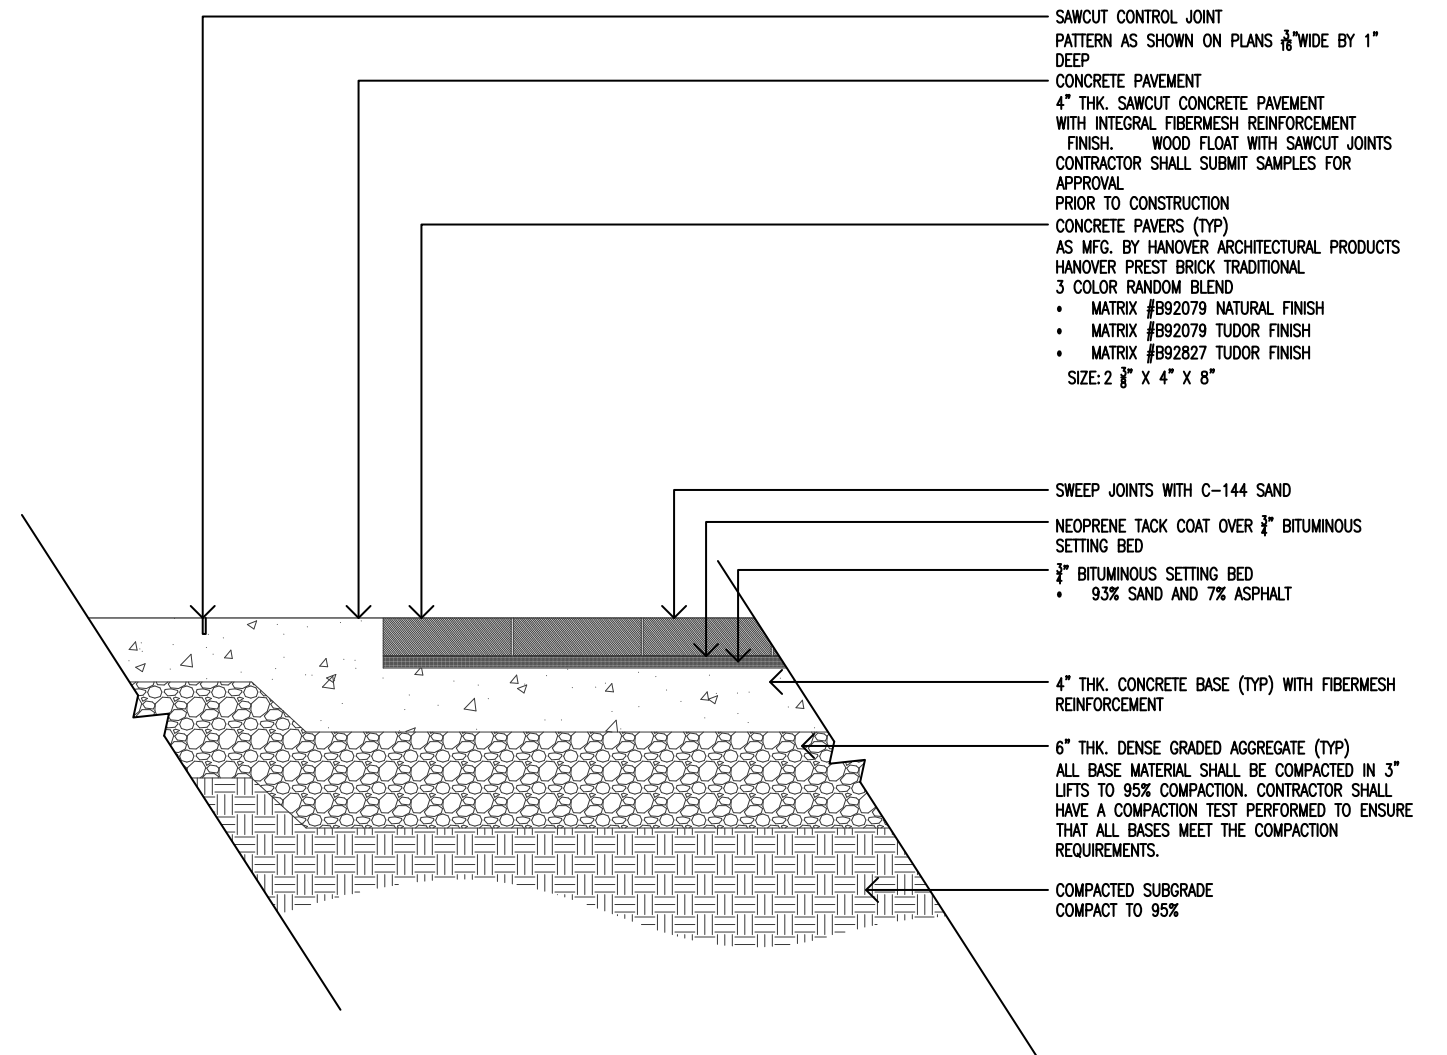

○ SECTION: PEDESTRIAN CONCRETE PAVERS AND CONCRETE PAVEMENT
SCALE: 1"=1'