

Dinallo Staging Area



STAGING AREAS ARE IN THE CORNER OF EACH RESPECTIVE BUILDING, OUT OF THE WAY OF TRAFFIC

In the event of a fire alarm activation:


Leave the building immediately -- use the stairwells, not the elevator.


If you are a mobility impaired person on an upper floor, proceed to the stairwell landing on your floor and instruct someone to notify emergency response personnel of your location.


Upon alarm activation, NO personnel will be allowed to reenter the building without permission from University Police or the local fire department.

Basilone Hall

Einstein Hall

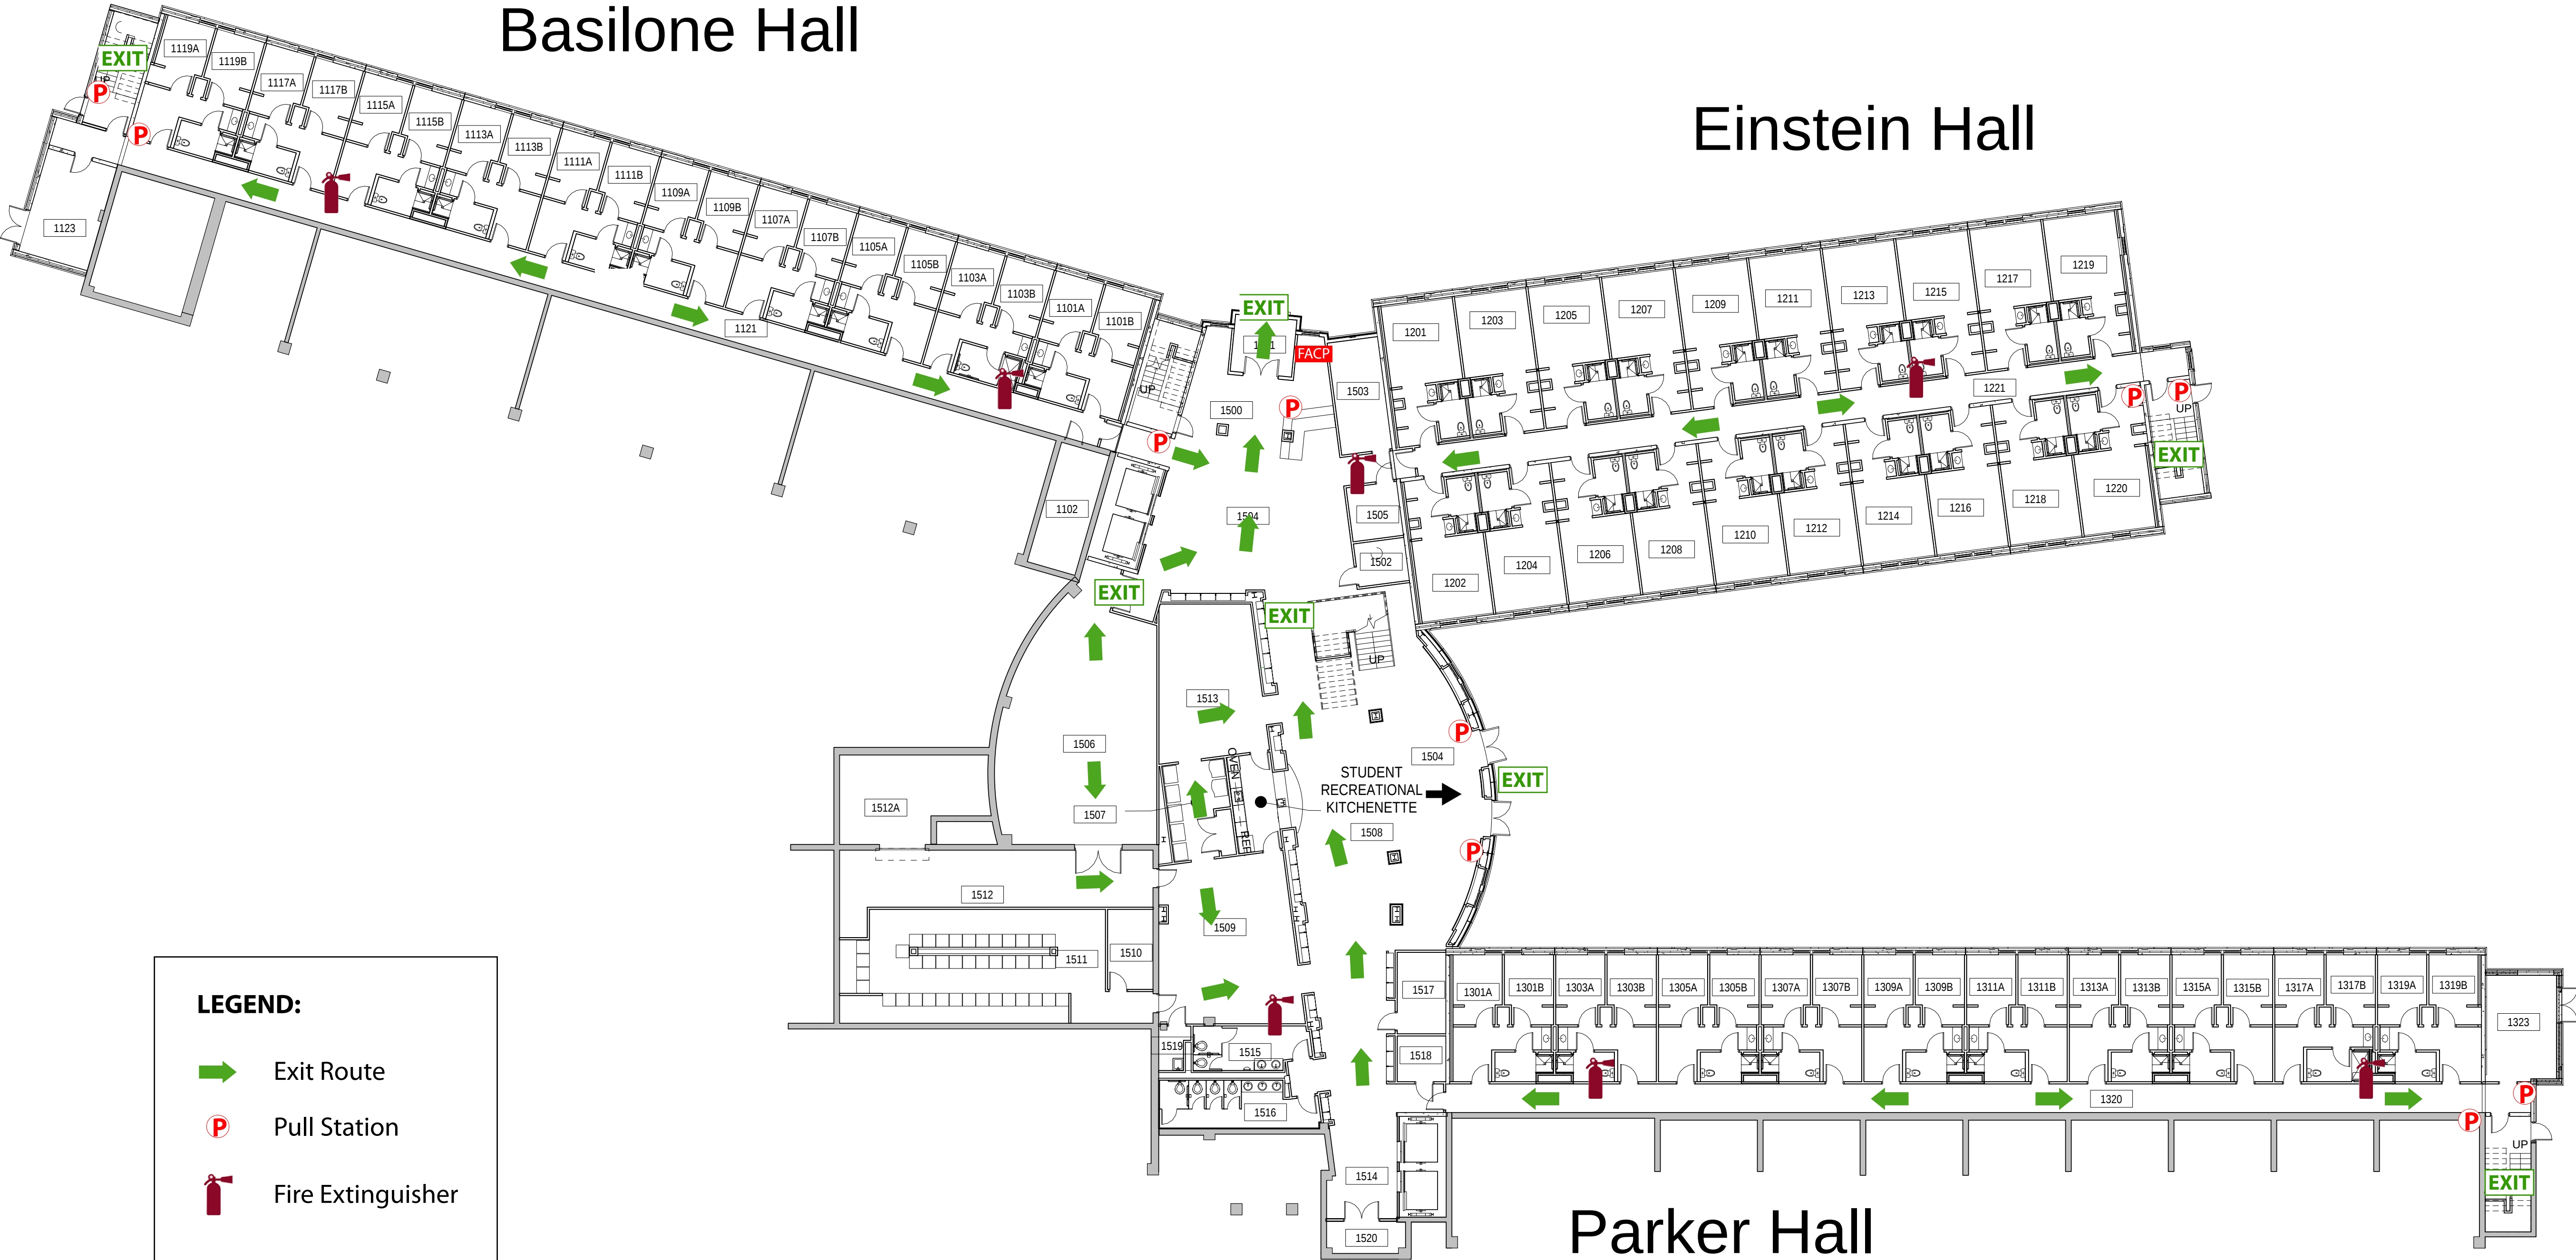

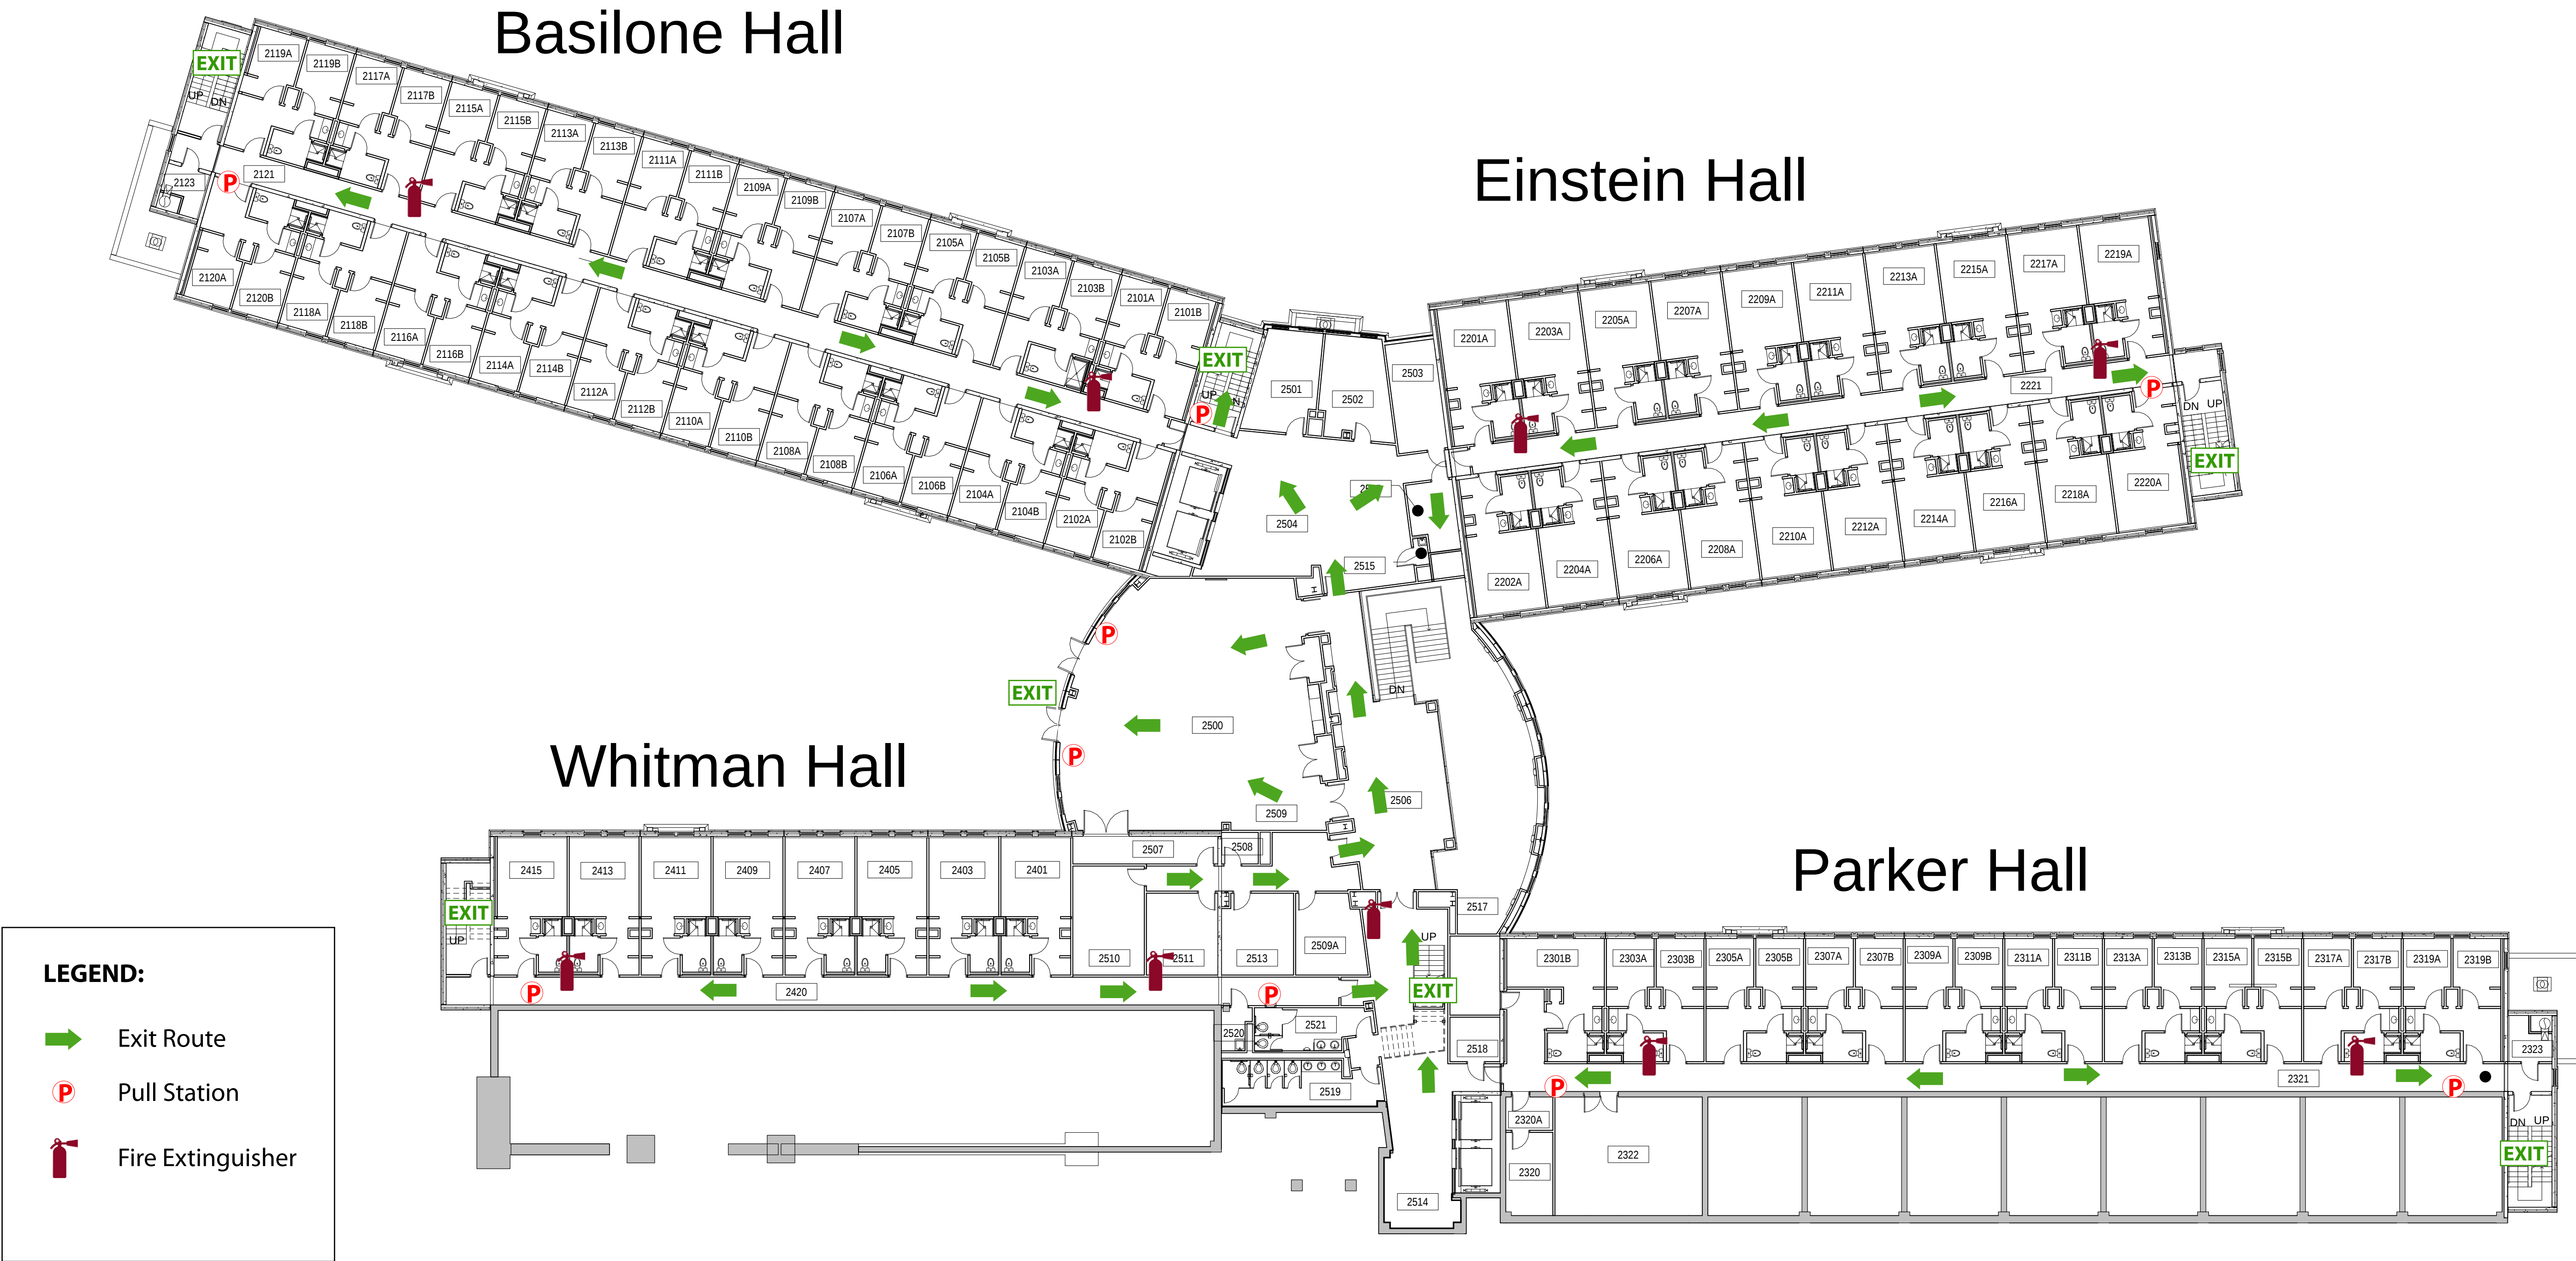

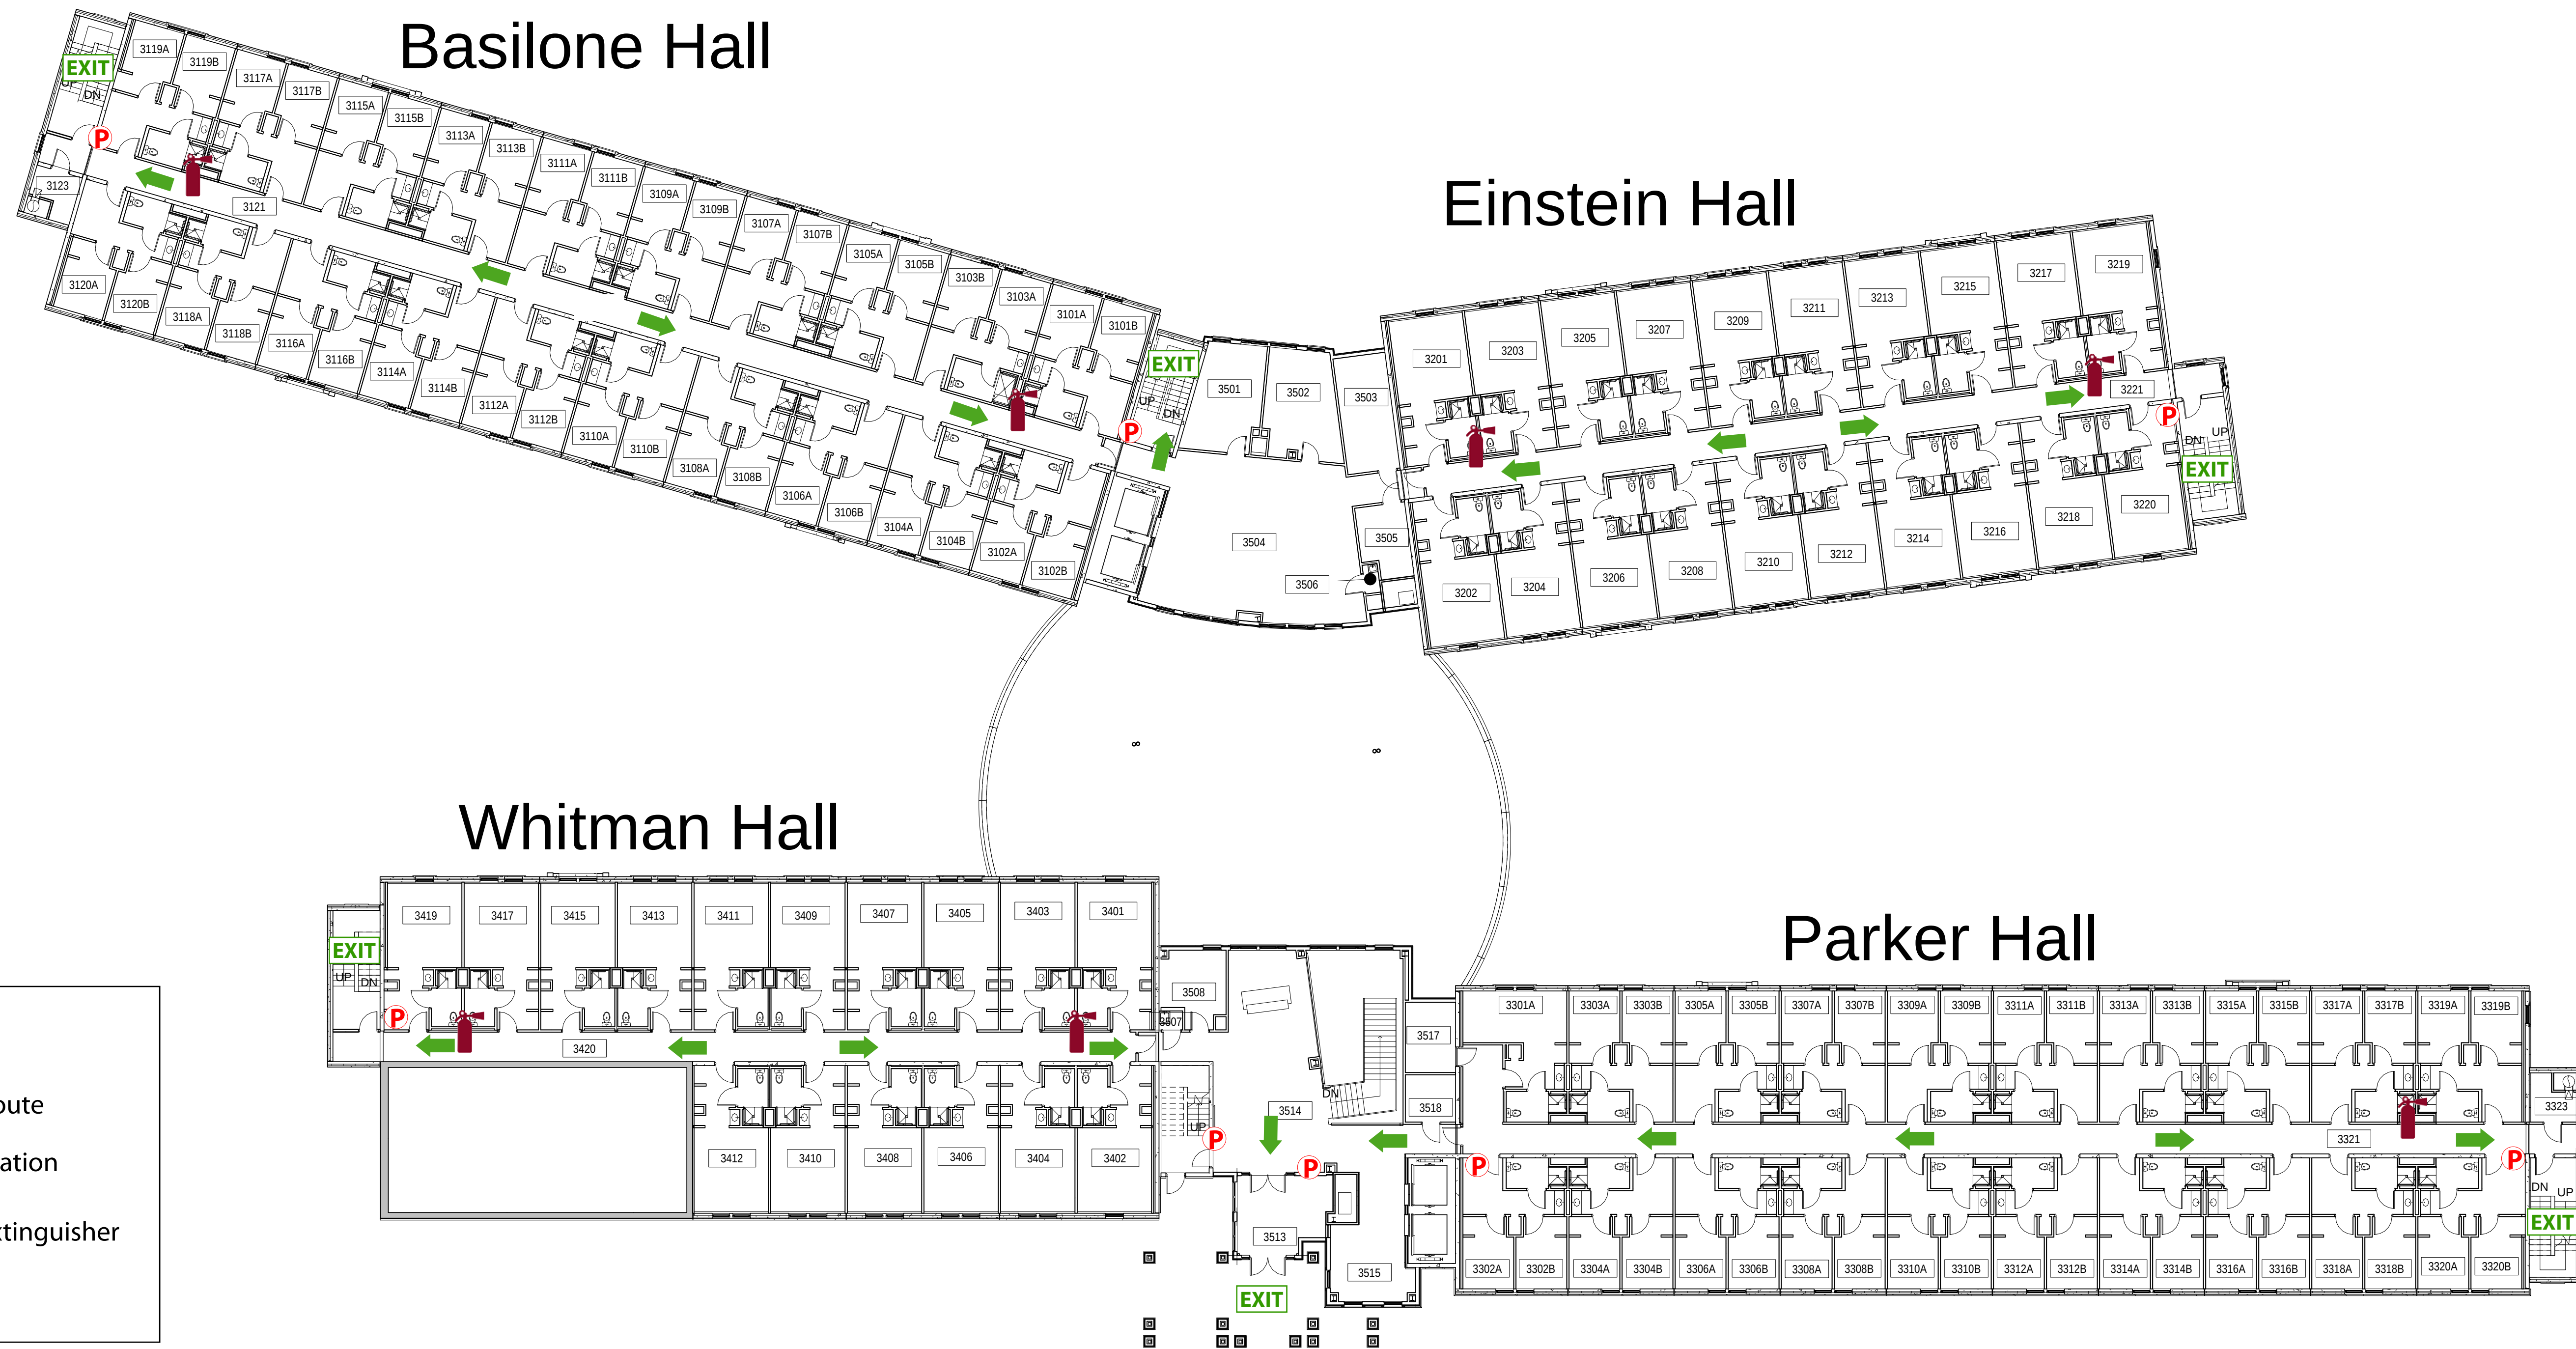

Basilone Hall

[illegible]

1


[illegible]

Fire Extinguisher


2

$$1/16'' = 1'-0''$$

Basilone Hall

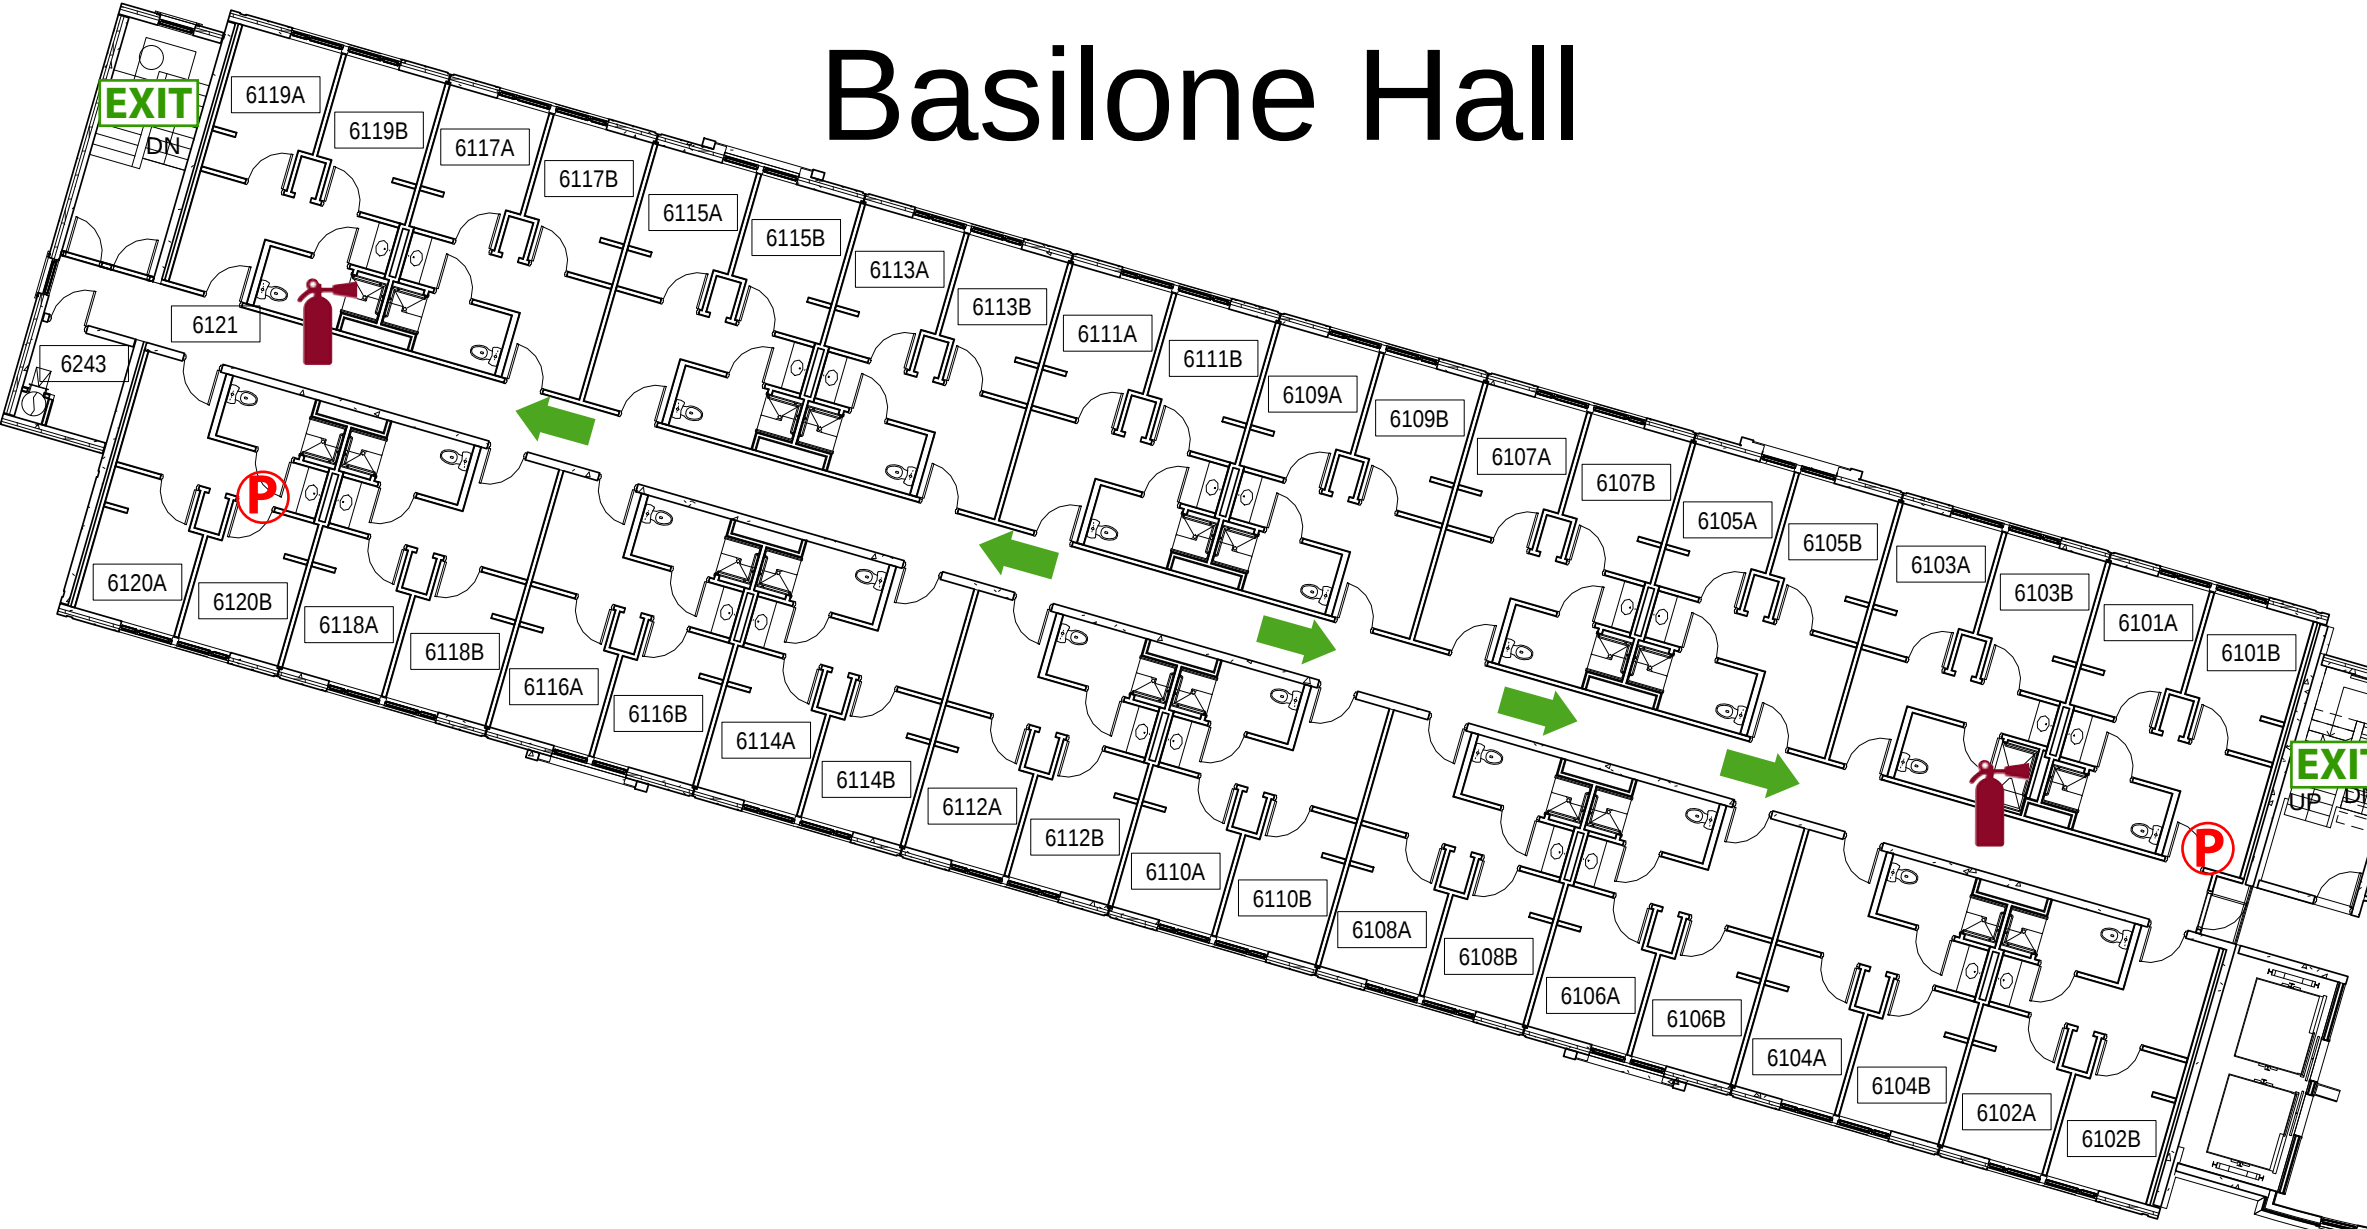


Einstein Hall

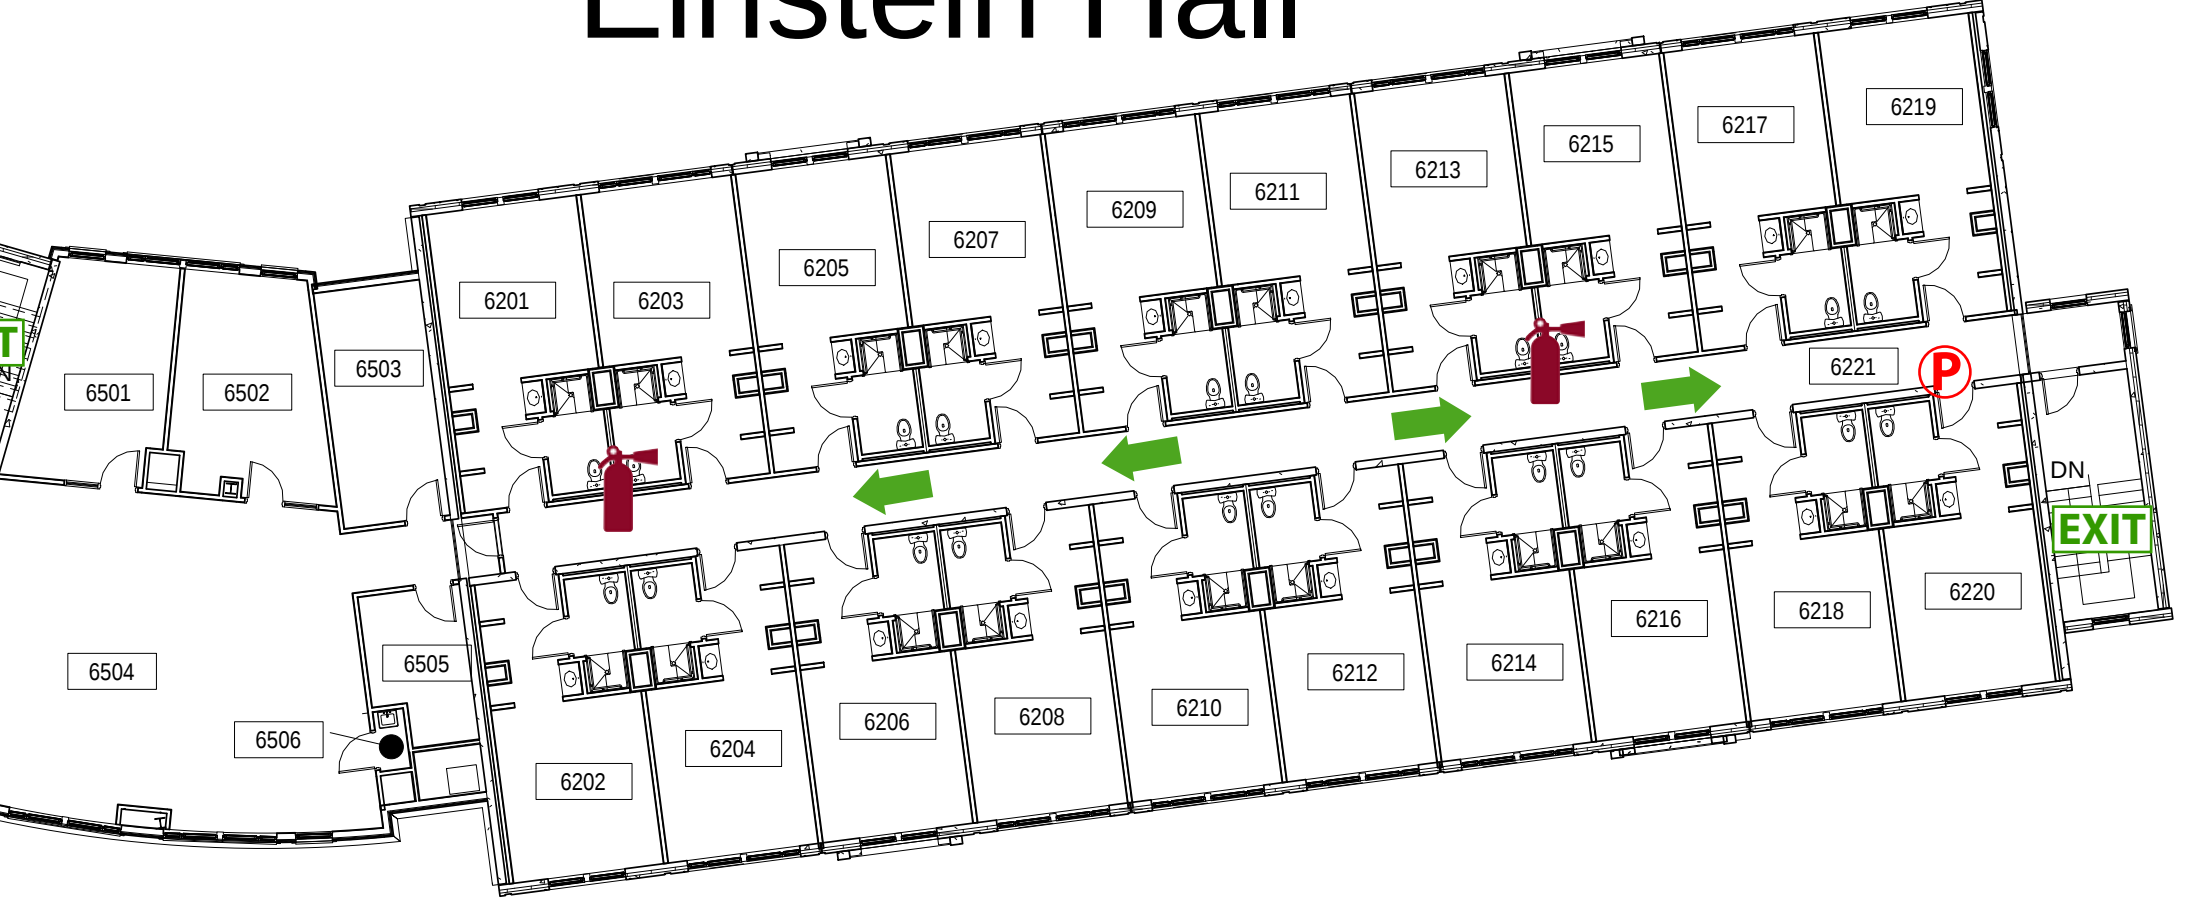


1 Dinallo Heights - 6TH FLOOR (BARS A&B)
1/16" = 1'-0"

Whitman Hall

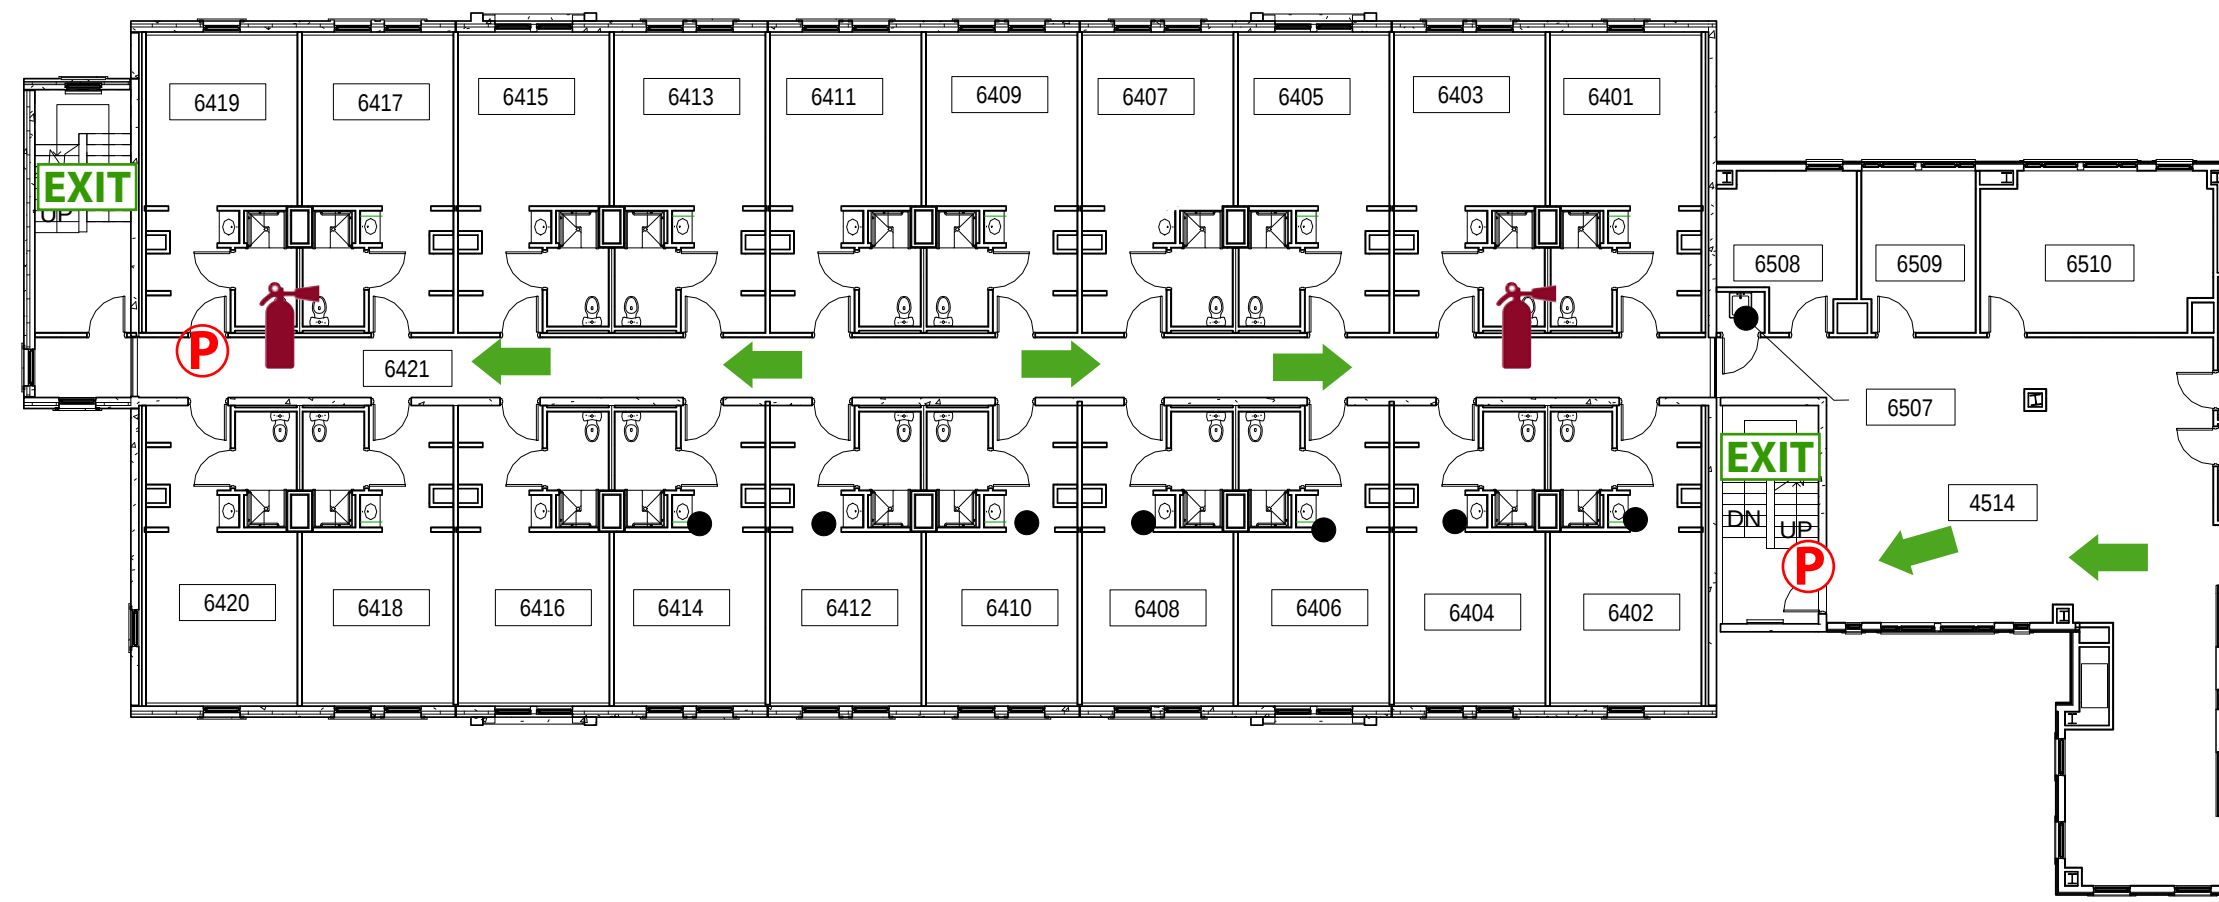

Parker Hall

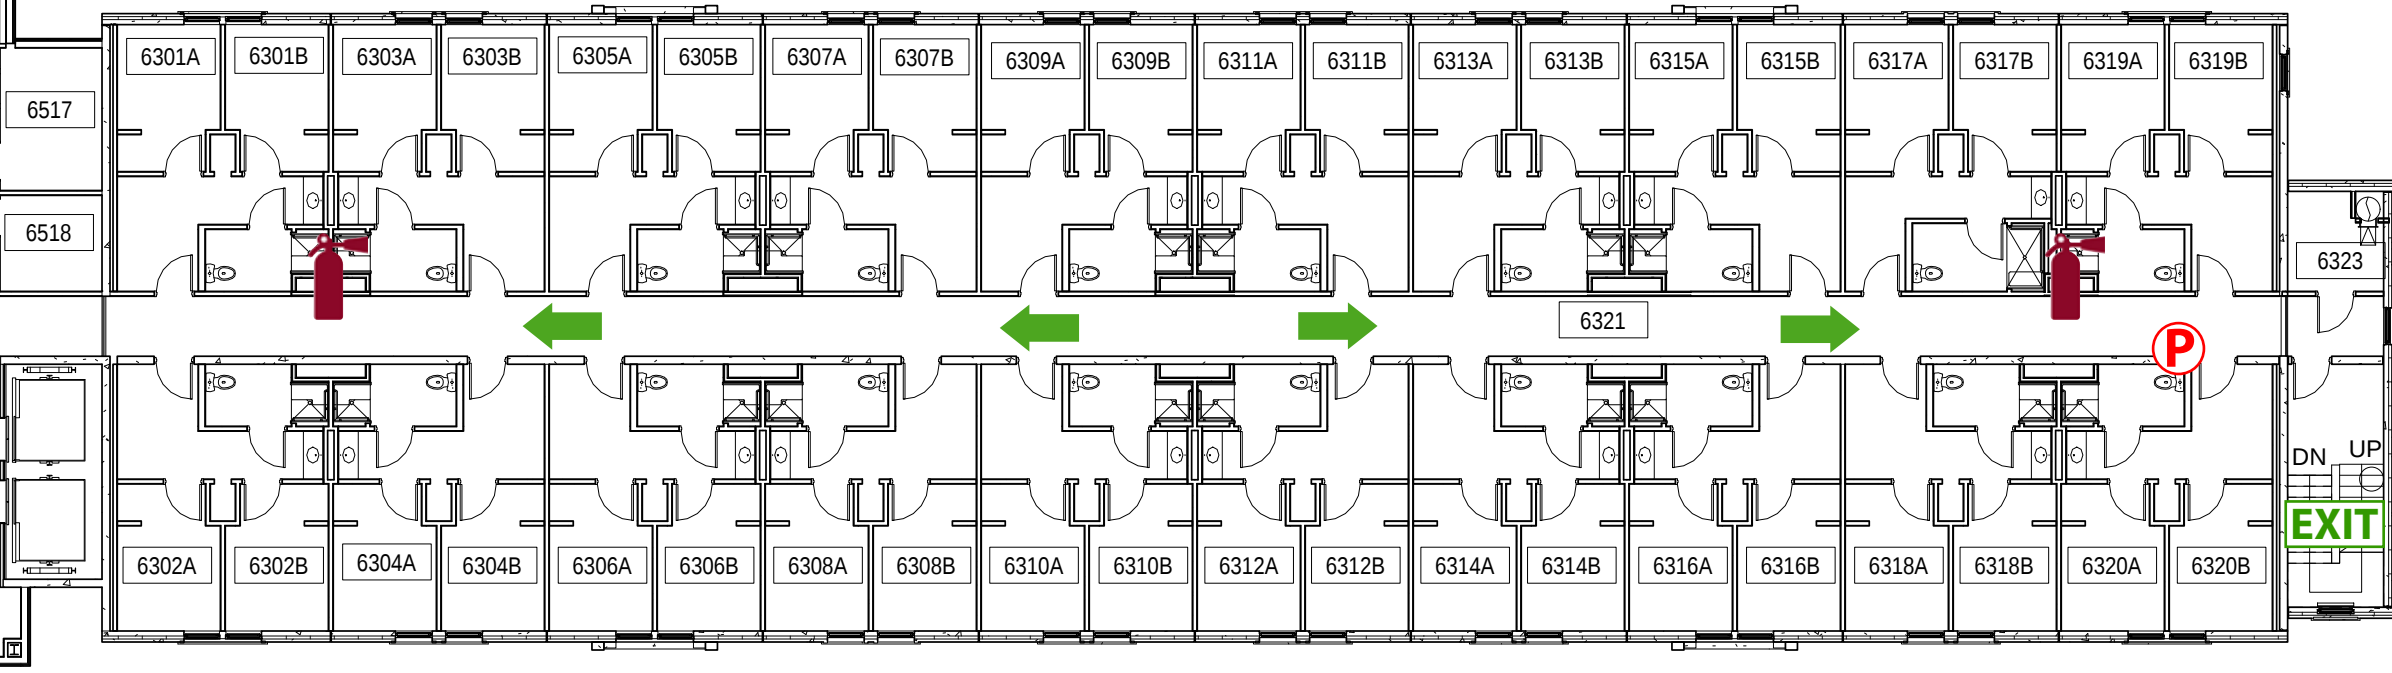


LEGEND:

- Exit Route
- Pull Station
- Fire Extinguisher


2 Dinallo Heights - 6TH FLOOR (BARS C&D)
1/16" = 1'-0"

Whitman Hall

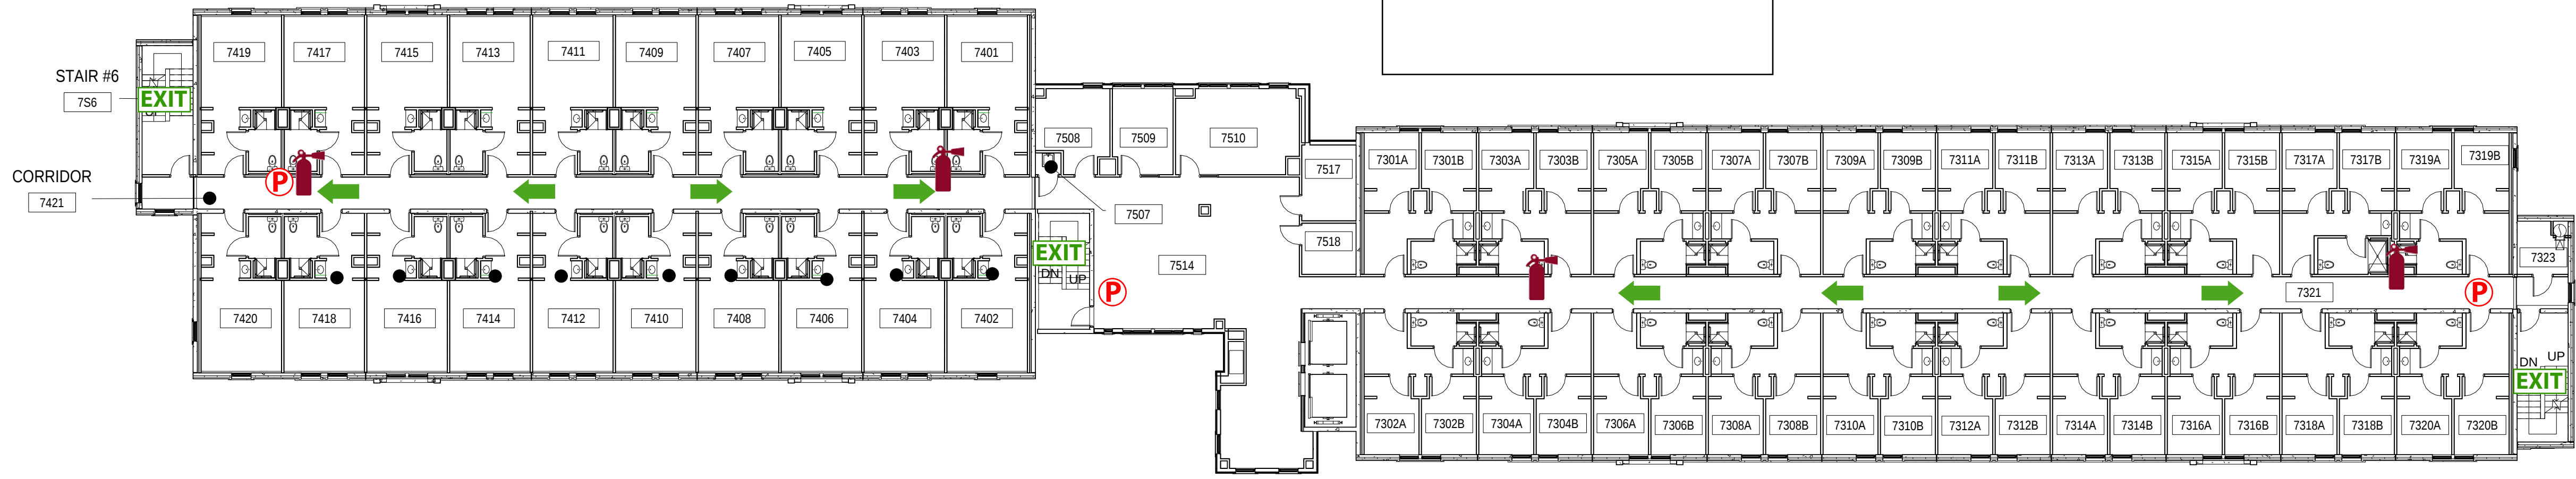

Parker Hall

1 Dinallo Heights - 7TH FLOOR (BARS C&D)
1/16" = 1'-0"

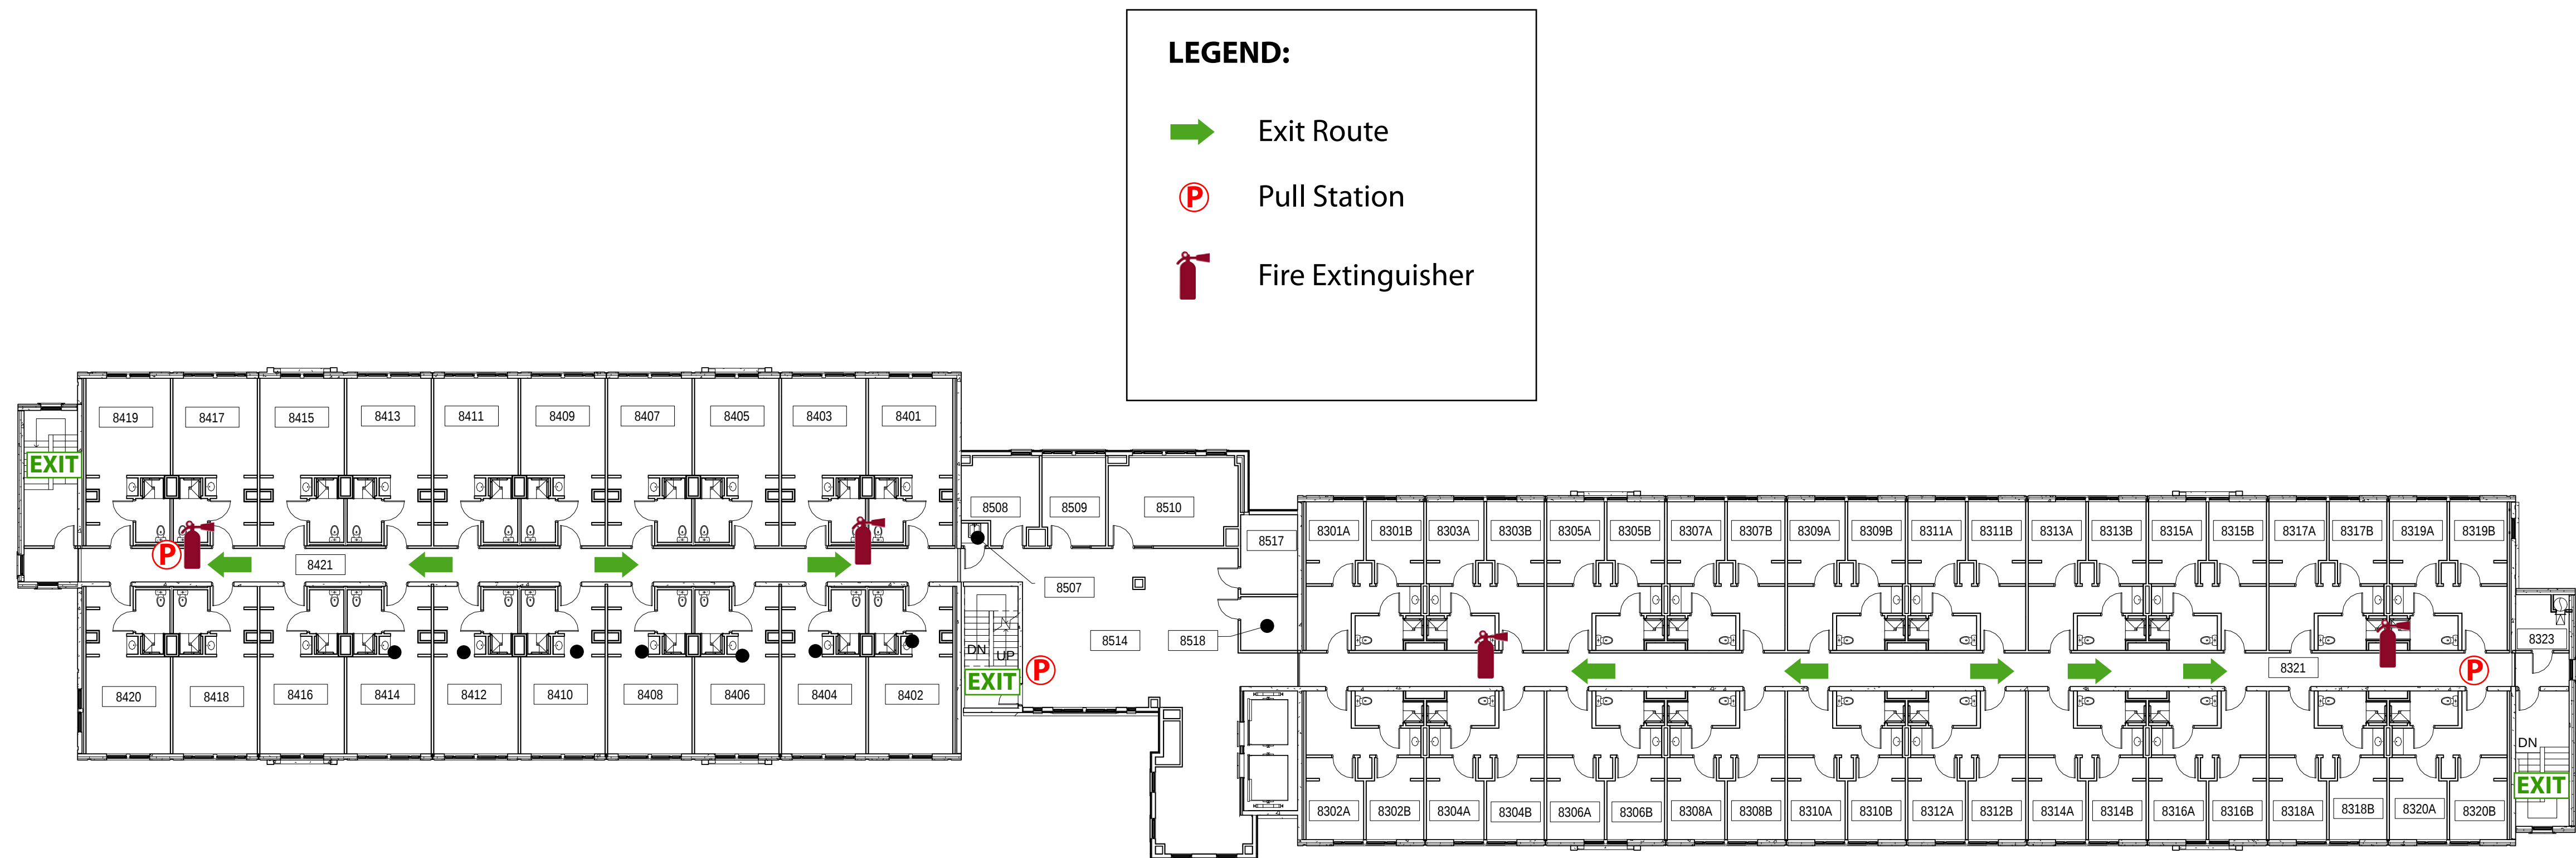

1 Dinallo Heights - 8TH FLOOR (BARS C&D)
 1/16" = 1'-0"